


GRID NORTH (NAD 83)
 ZONE 1 G.M. 53 WEST

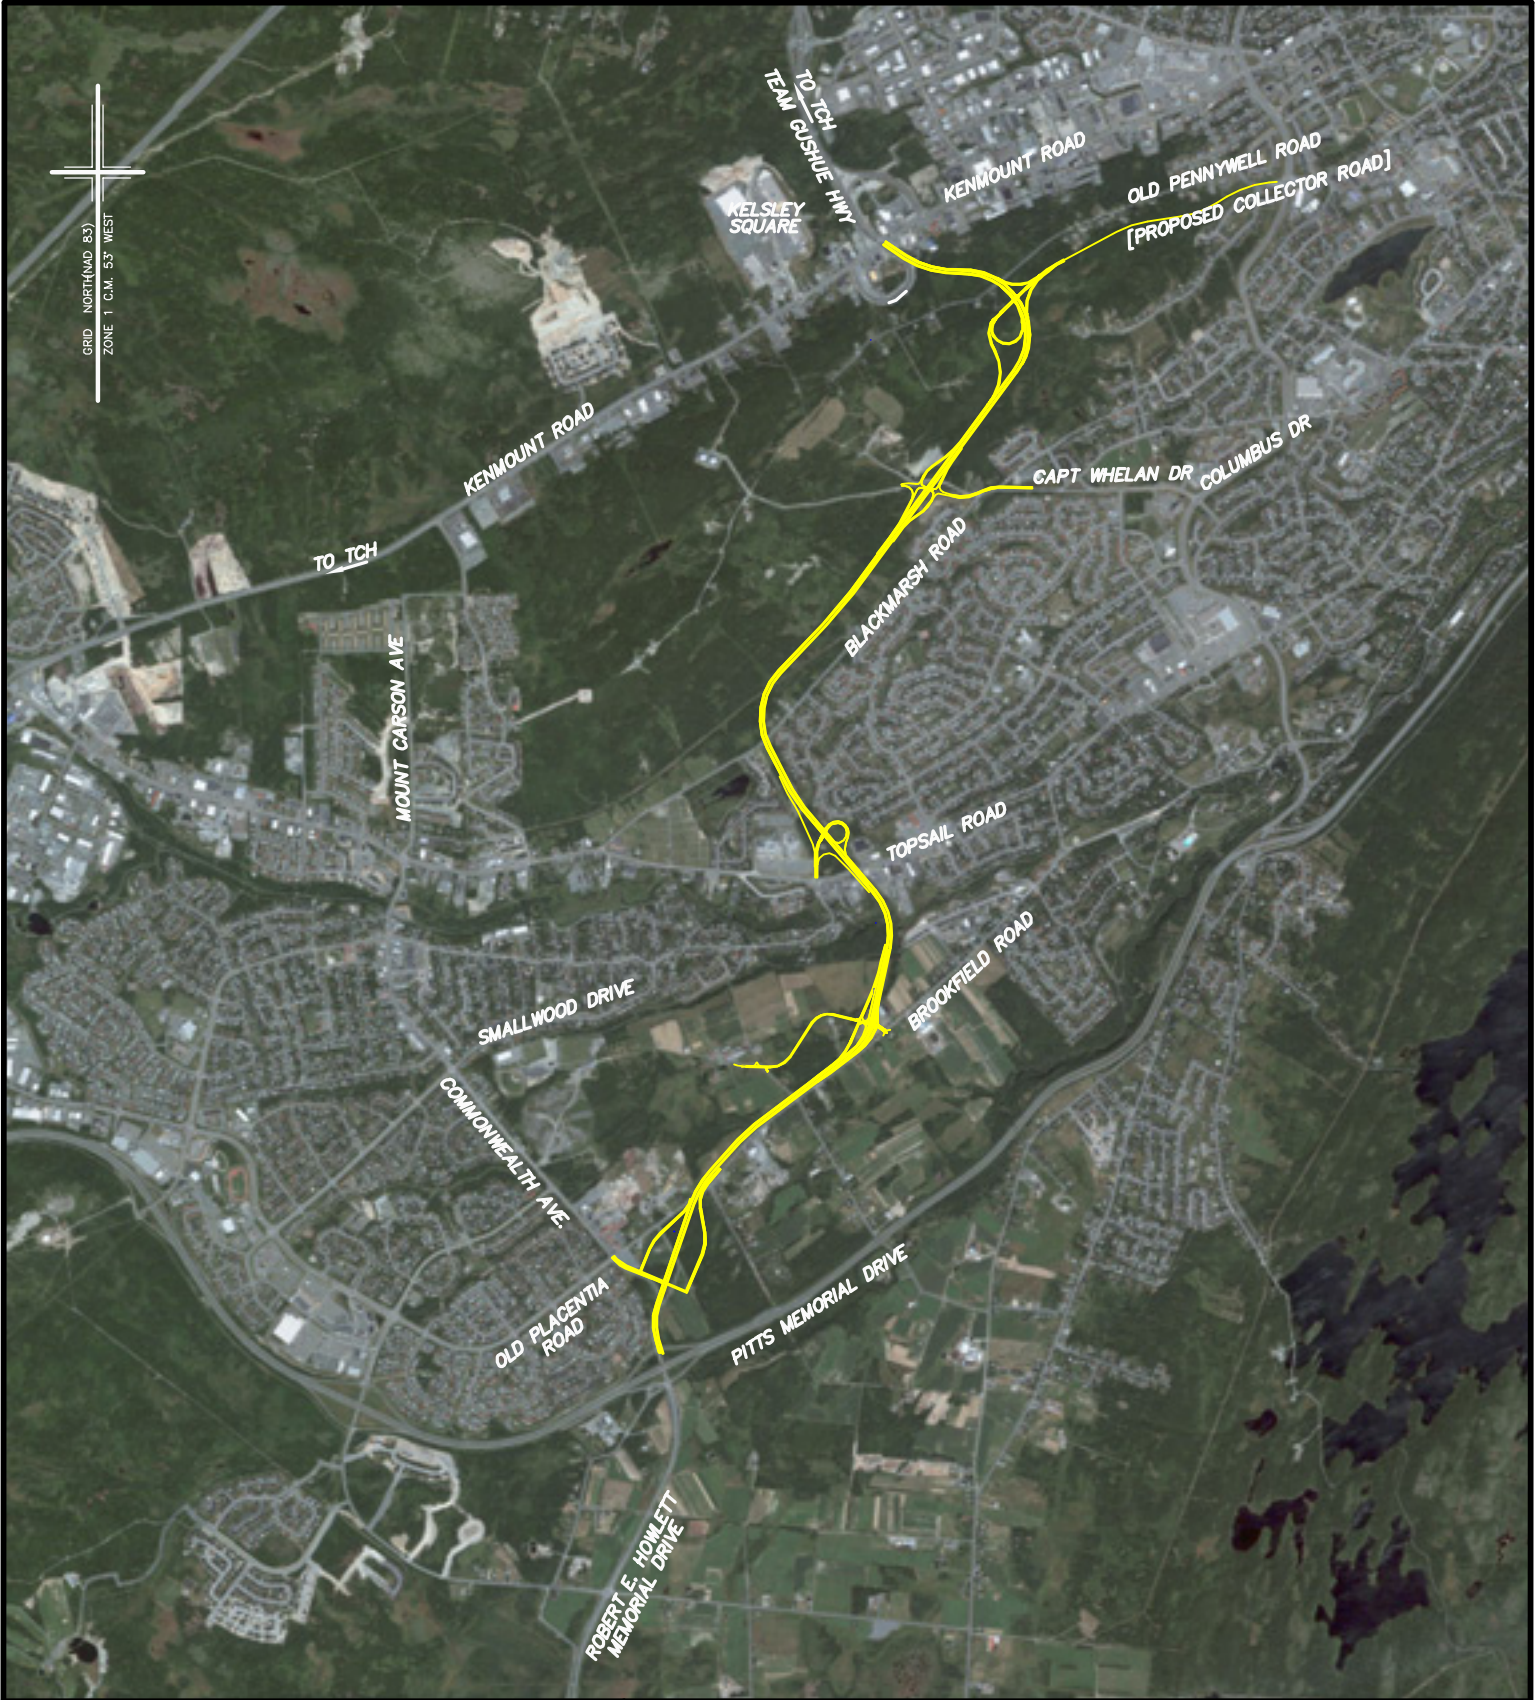

DEPARTMENT OF
 TRANSPORTATION & WORKS

REALTY SERVICES DIVISION

PROJECT
 TEAM GUSHUE HIGHWAY

DATE
 NOVEMBER 18, 2010

SCALE
 1:40,000

DRAWN BY
 ANDREW MURRIN

LEGEND:

TEAM GUSHUE HIGHWAY 